



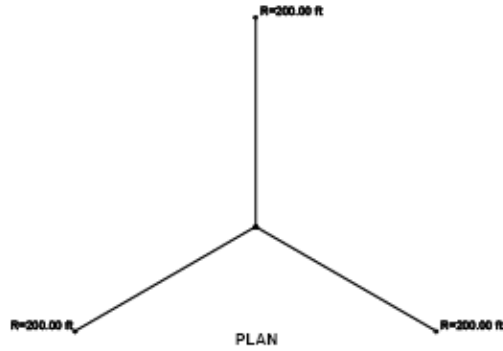

# 250 Foot Guyed Tower Kit

Stacking	SR 1	SR 2	
----------	------	------	------	------	------	------	------	------	------	-------	-------	--------	--------	---------

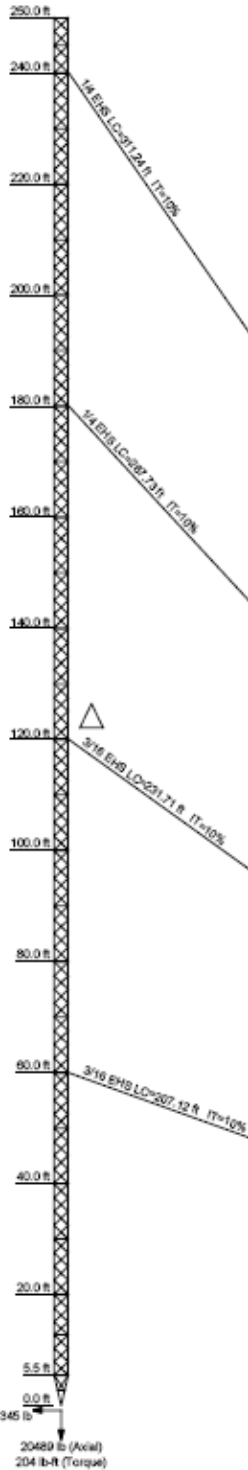

### DESIGNED APPURTENANCE LOADING

TYPE	ELEVATION	TYPE	ELEVATION
4' Lightning Rod	250	JMPC-4 Bay	250 - 210
Beacon (12" x 36")	250		

### SYMBOL LIST

MARK	SIZE	MARK	SIZE
A	2 @ 2.72506		

### MATERIAL STRENGTH

GRADE	Fy	Fu	GRADE	Fy	Fu
A572-50	50 ksi	65 ksi	A36	36 ksi	58 ksi

### TOWER DESIGN NOTES

1. Tower designed for a 70 mph basic wind in accordance with the TIA/EIA-222-F Standard.
2. Deflections are based upon a 50 mph wind.
3. TOWER RATING: 92.6%



**Erickson Broadcast Sales Corporation**  
 PO Box 2575 – Albany, OR 97321  
 541-460-0249 www.ebsradio.com

**NOW ONLY \$25,850.00**  
 FOB Factory